



WWW.RONAKRCO.COM


Consultant
Address
Phone
Fax
e-mail

Consultant
Address
Phone
Fax
e-mail

Consultant
Address
Phone
Fax
e-mail

Consultant
Address
Phone
Fax
e-mail

Consultant
Address
Phone
Fax
e-mail

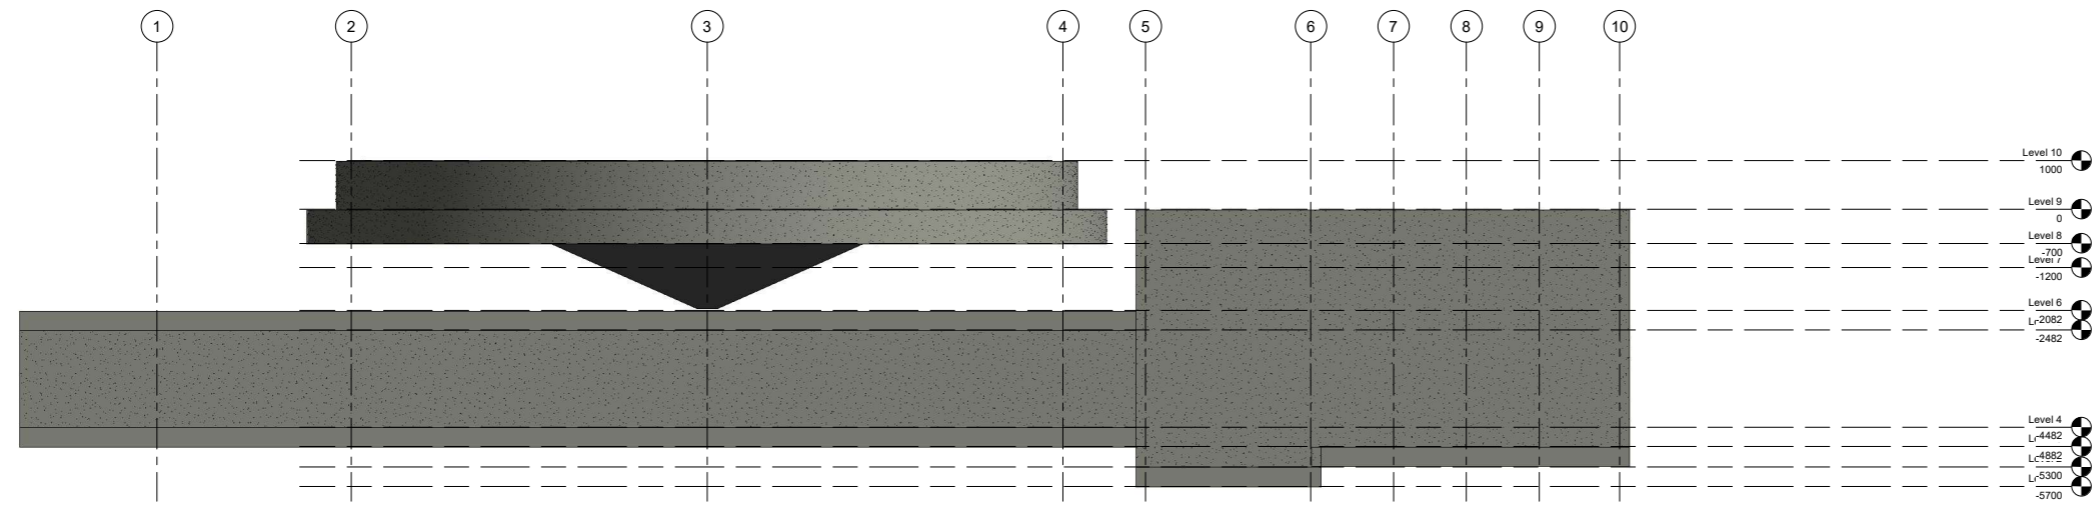

① South
1 : 50

No.	Description	Date

MOEINI FODDER

Unnamed

Project number	Project Number
Date	Issue Date
Drawn by	Author
Checked by	Checker

A103

Scale	1 : 50
-------	--------

7/31/2019 2:07:05 AM